

DIST.

COUNTY

ROUTE

POST MILES  
TOTAL PROJECT

SHEET  
NO.

TOTAL  
SHEETS

REGISTERED ENGINEER - CIVIL

PLANS APPROVAL DATE

The State of California or its officers or agents shall not be responsible for the accuracy or completeness of electronic copies of this plan sheet.


REGISTERED PROFESSIONAL ENGINEER

No.


Exp.

CIVIL

STATE OF CALIFORNIA

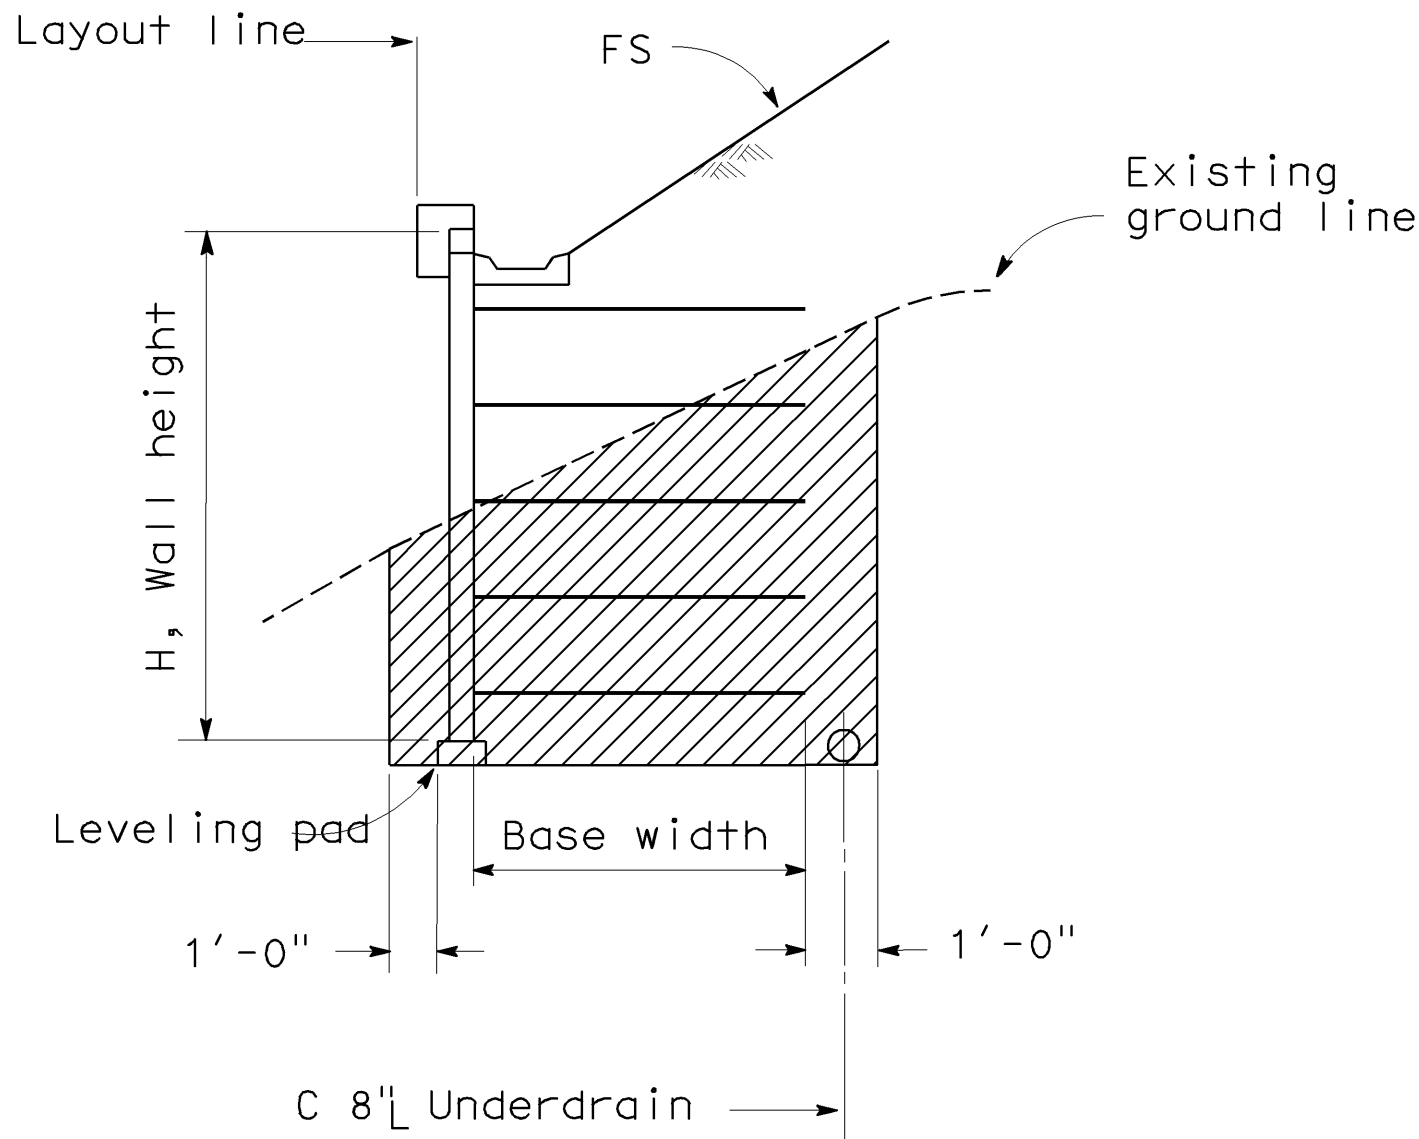


LIMITS OF EXCAVATION  
No Scale

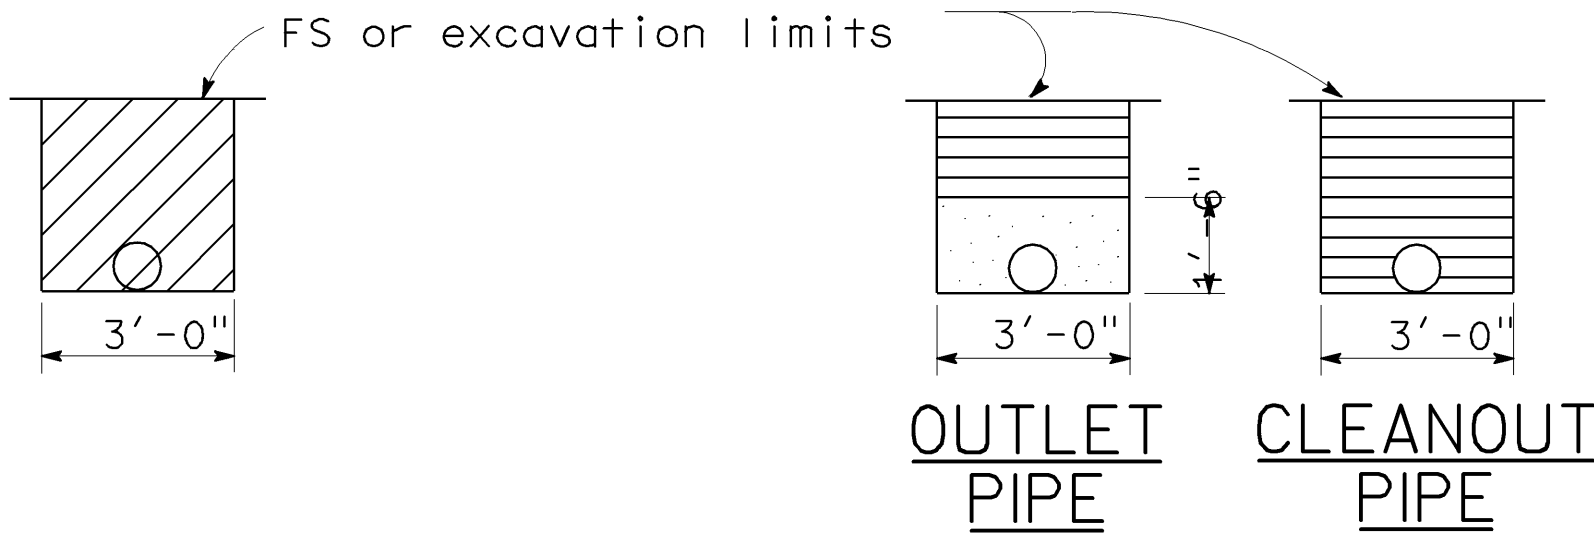


EXCAVATION  
BACKFILL  
OUTLET OR CLEANOUT PIPE FOR UNDERDRAIN  
No Scale

ABBREVIATIONS		LEGEND	
OG	Original ground		Limits of structure excavation
FS	Planned finished surface		Limits of structure backfill
GP	Planned grading plane		Limits of permeable material

- NOTES:
- Limits to FS except to GP when in roadway section.
  - Locate 8" perforated underdrain below bottom level of welded wire mats.
  - Maximum spacing of outlet pipes is 200 ft.
  - At sags in profile of underdrain, install outlet pipe for each direction of flow.

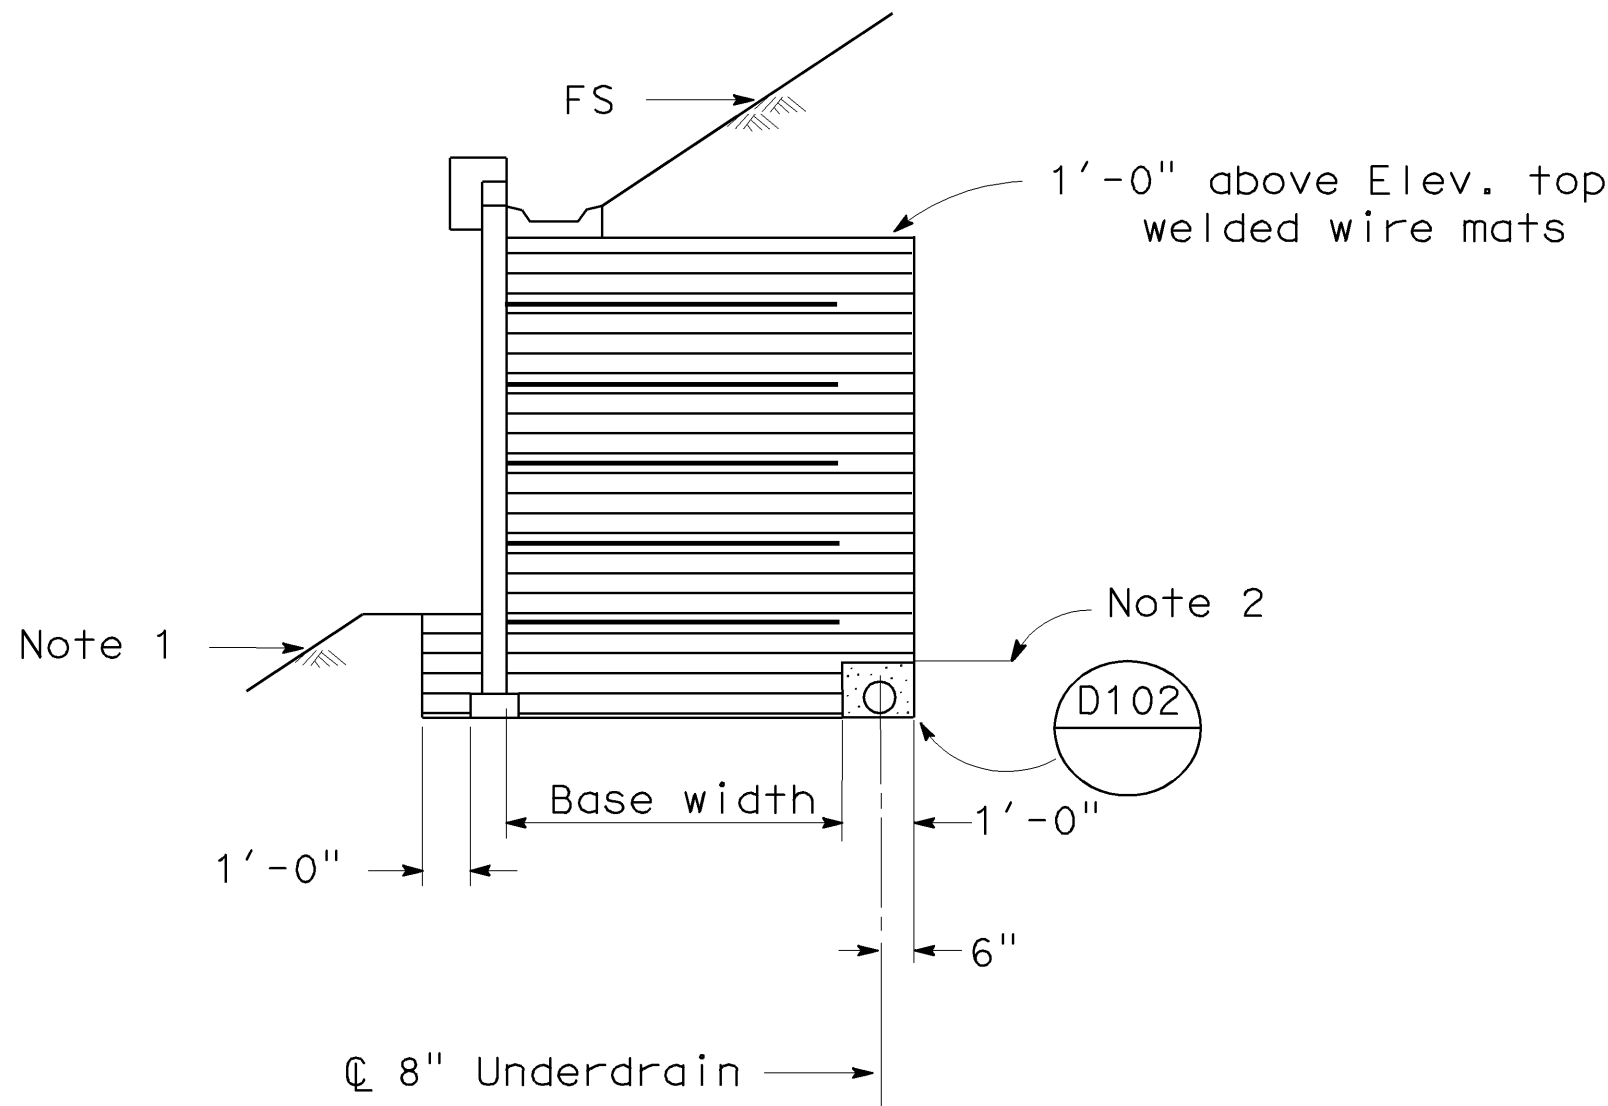


SLOPING FINISHED SURFACE

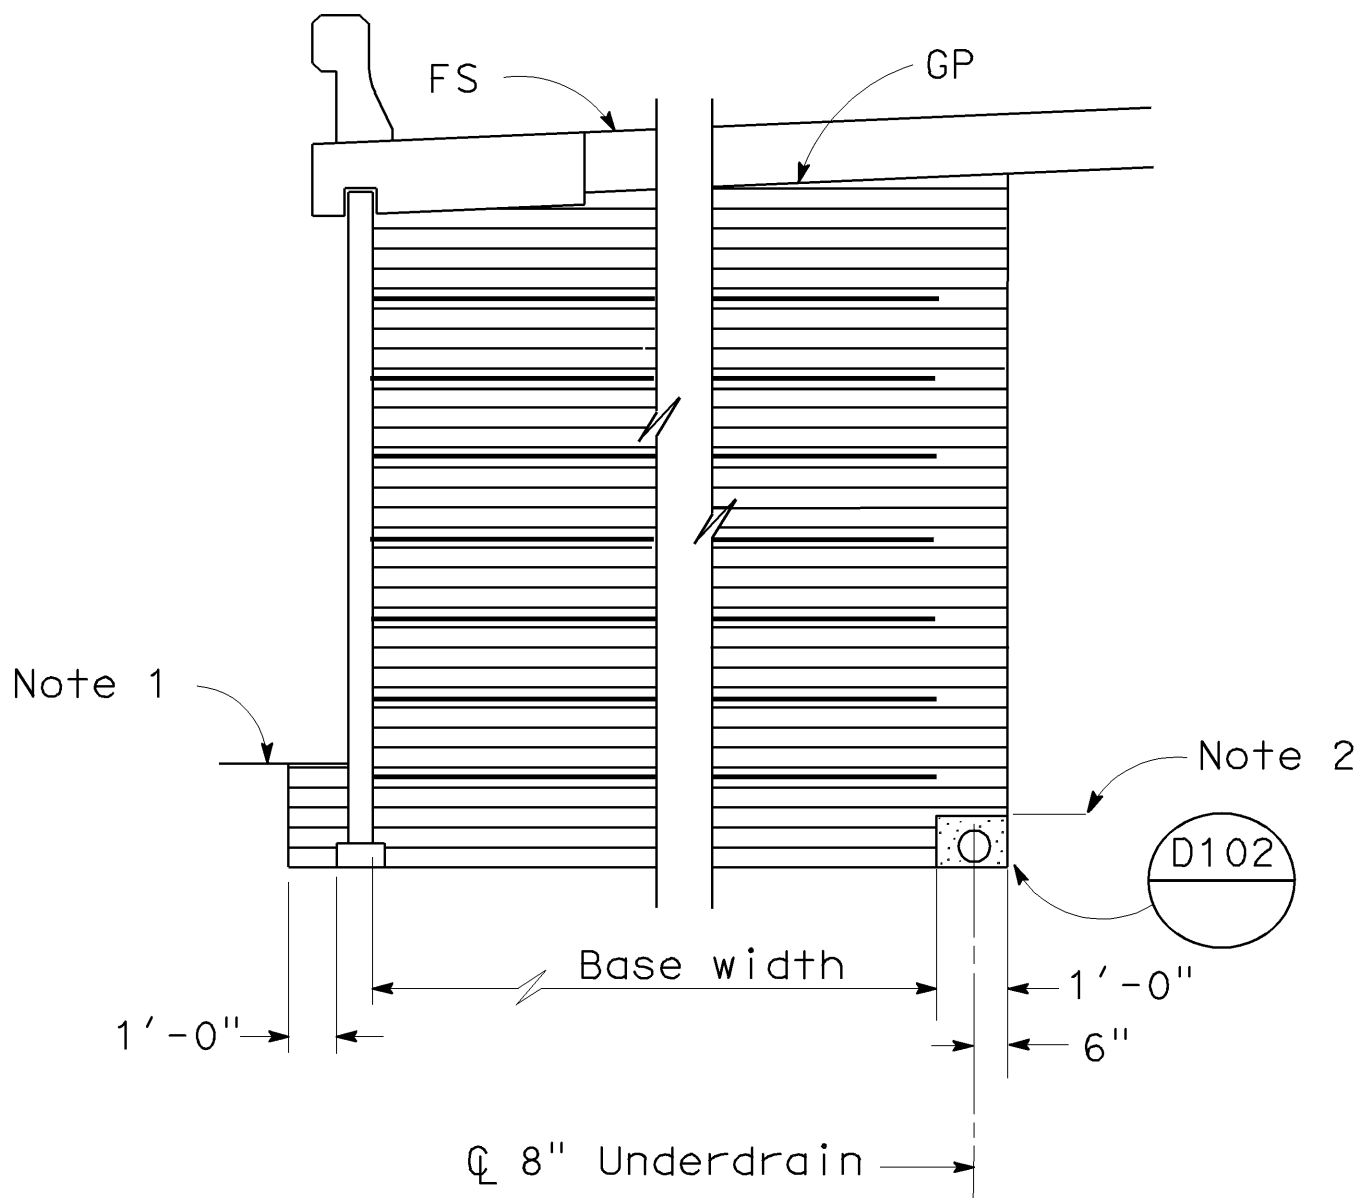

ROADWAY SECTION WITH  
BASE WIDTH 16' OR GREATER

LIMITS OF BACKFILL  
No Scale

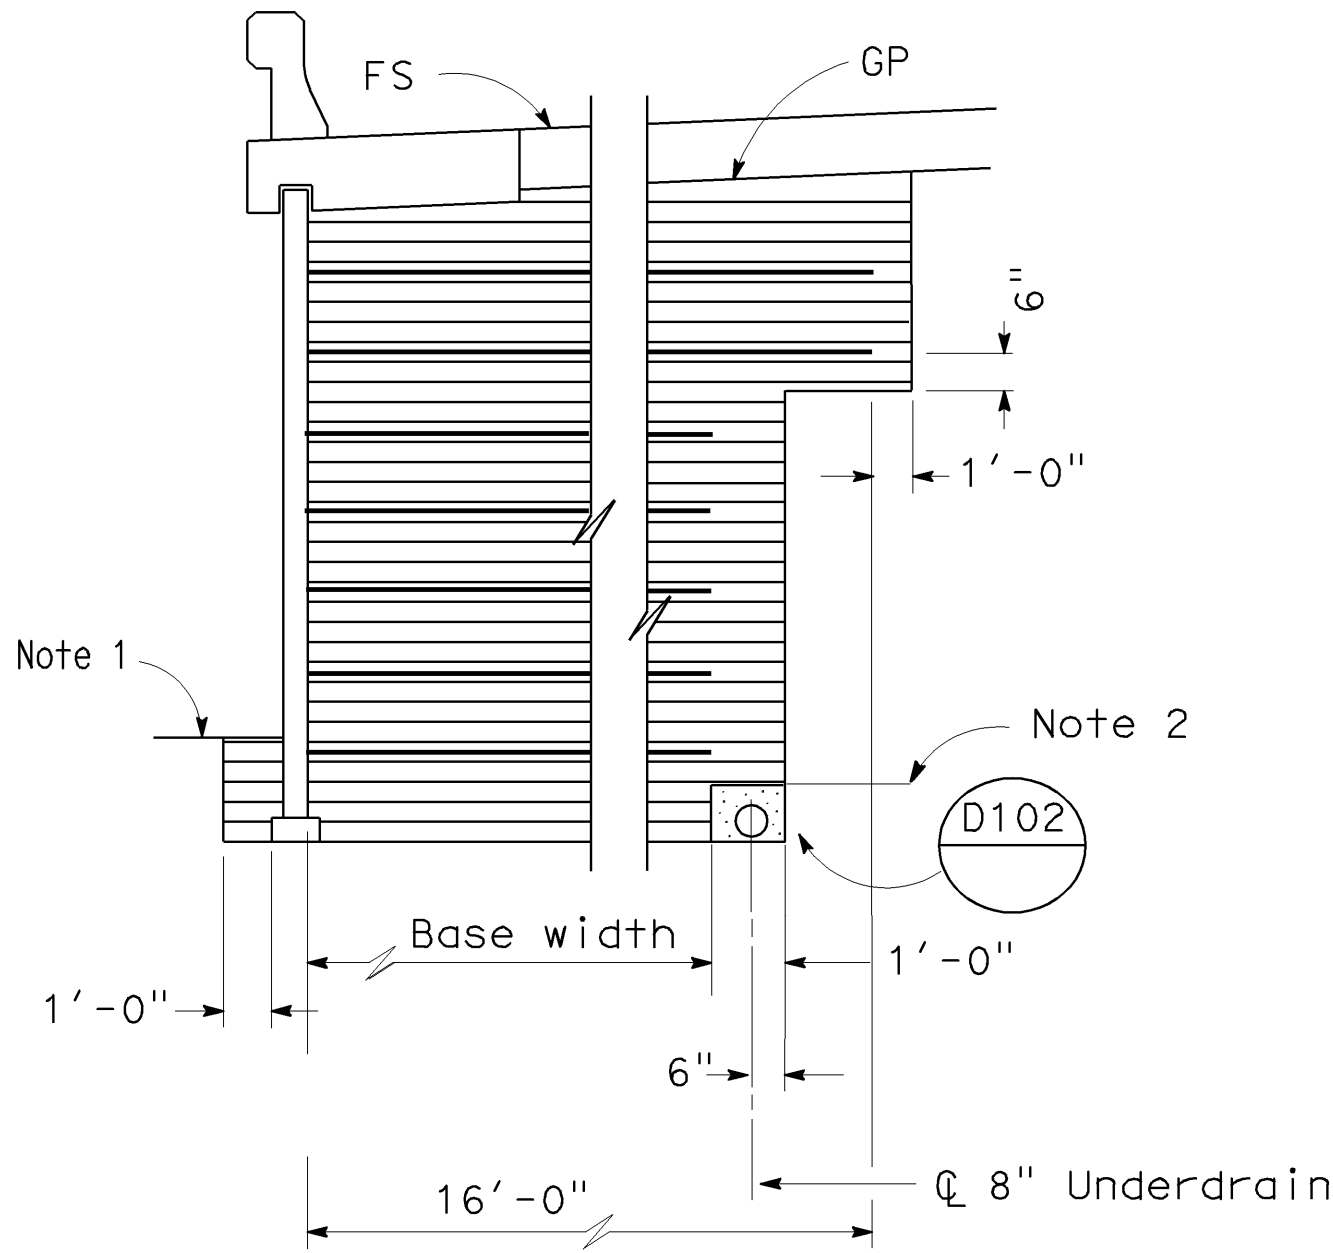

ROADWAY SECTION WITH  
BASE WIDTH LESS THAN 16'

STANDARD DRAWING

FILE NO. **xs13-020-6e**

APPROVED BY K. GRISWELL  
RESPONSIBLE TECHNICAL SPECIALIST  
APPROVAL DATE 5-6-08

RELEASED BY ROBERTO LACALLE  
RESPONSIBLE OFFICE CHIEF  
RELEASE DATE 5-6-08

STATE OF CALIFORNIA  
DEPARTMENT OF TRANSPORTATION

DIVISION OF ENGINEERING SERVICES

BRIDGE NO.  
POST MILE

MECHANICALLY STABILIZED EMBANKMENT  
DETAIL NO. 6

ORIGINAL SCALE IN INCHES  
FOR REDUCED PLANS

0 1 2 3

CU  
EA

DISREGARD PRINTS BEARING  
EARLIER REVISION DATES

REVISION DATES (PRELIMINARY STAGE ONLY)

SHEET OF

USERNAME => rfw

xs13-020-6e.dgn

DATE PLOTTED => 30-JUN-2008  
TIME PLOTTED => 10:42